


City of Madison Heights

ISSUED 12-06-07

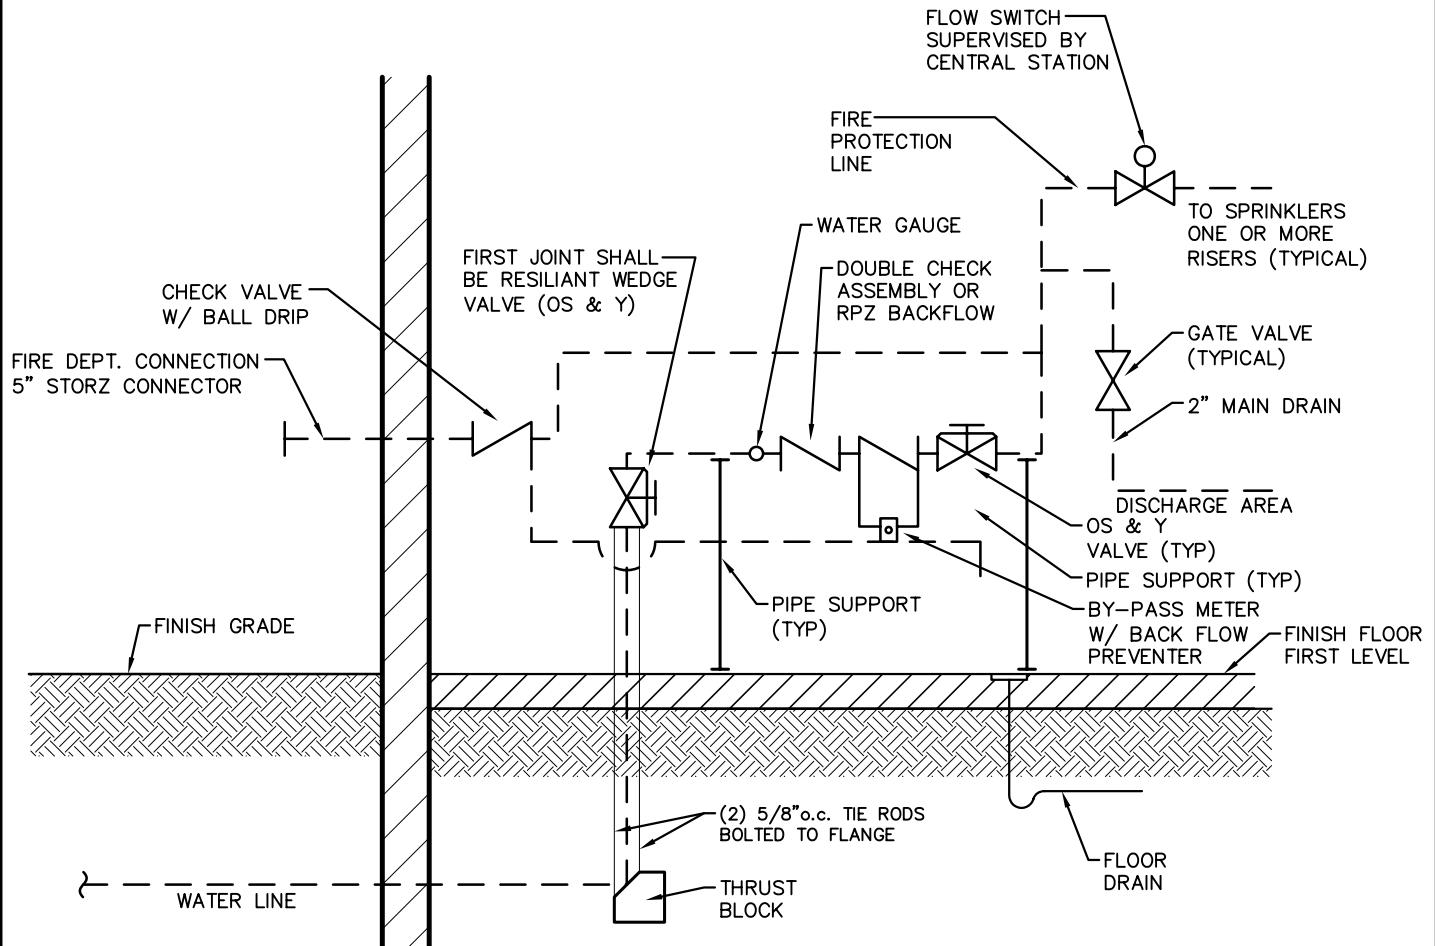

MINIMUM STANDARDS
FIRE PROTECTION RISER DIAGRAM

N.T.S.